


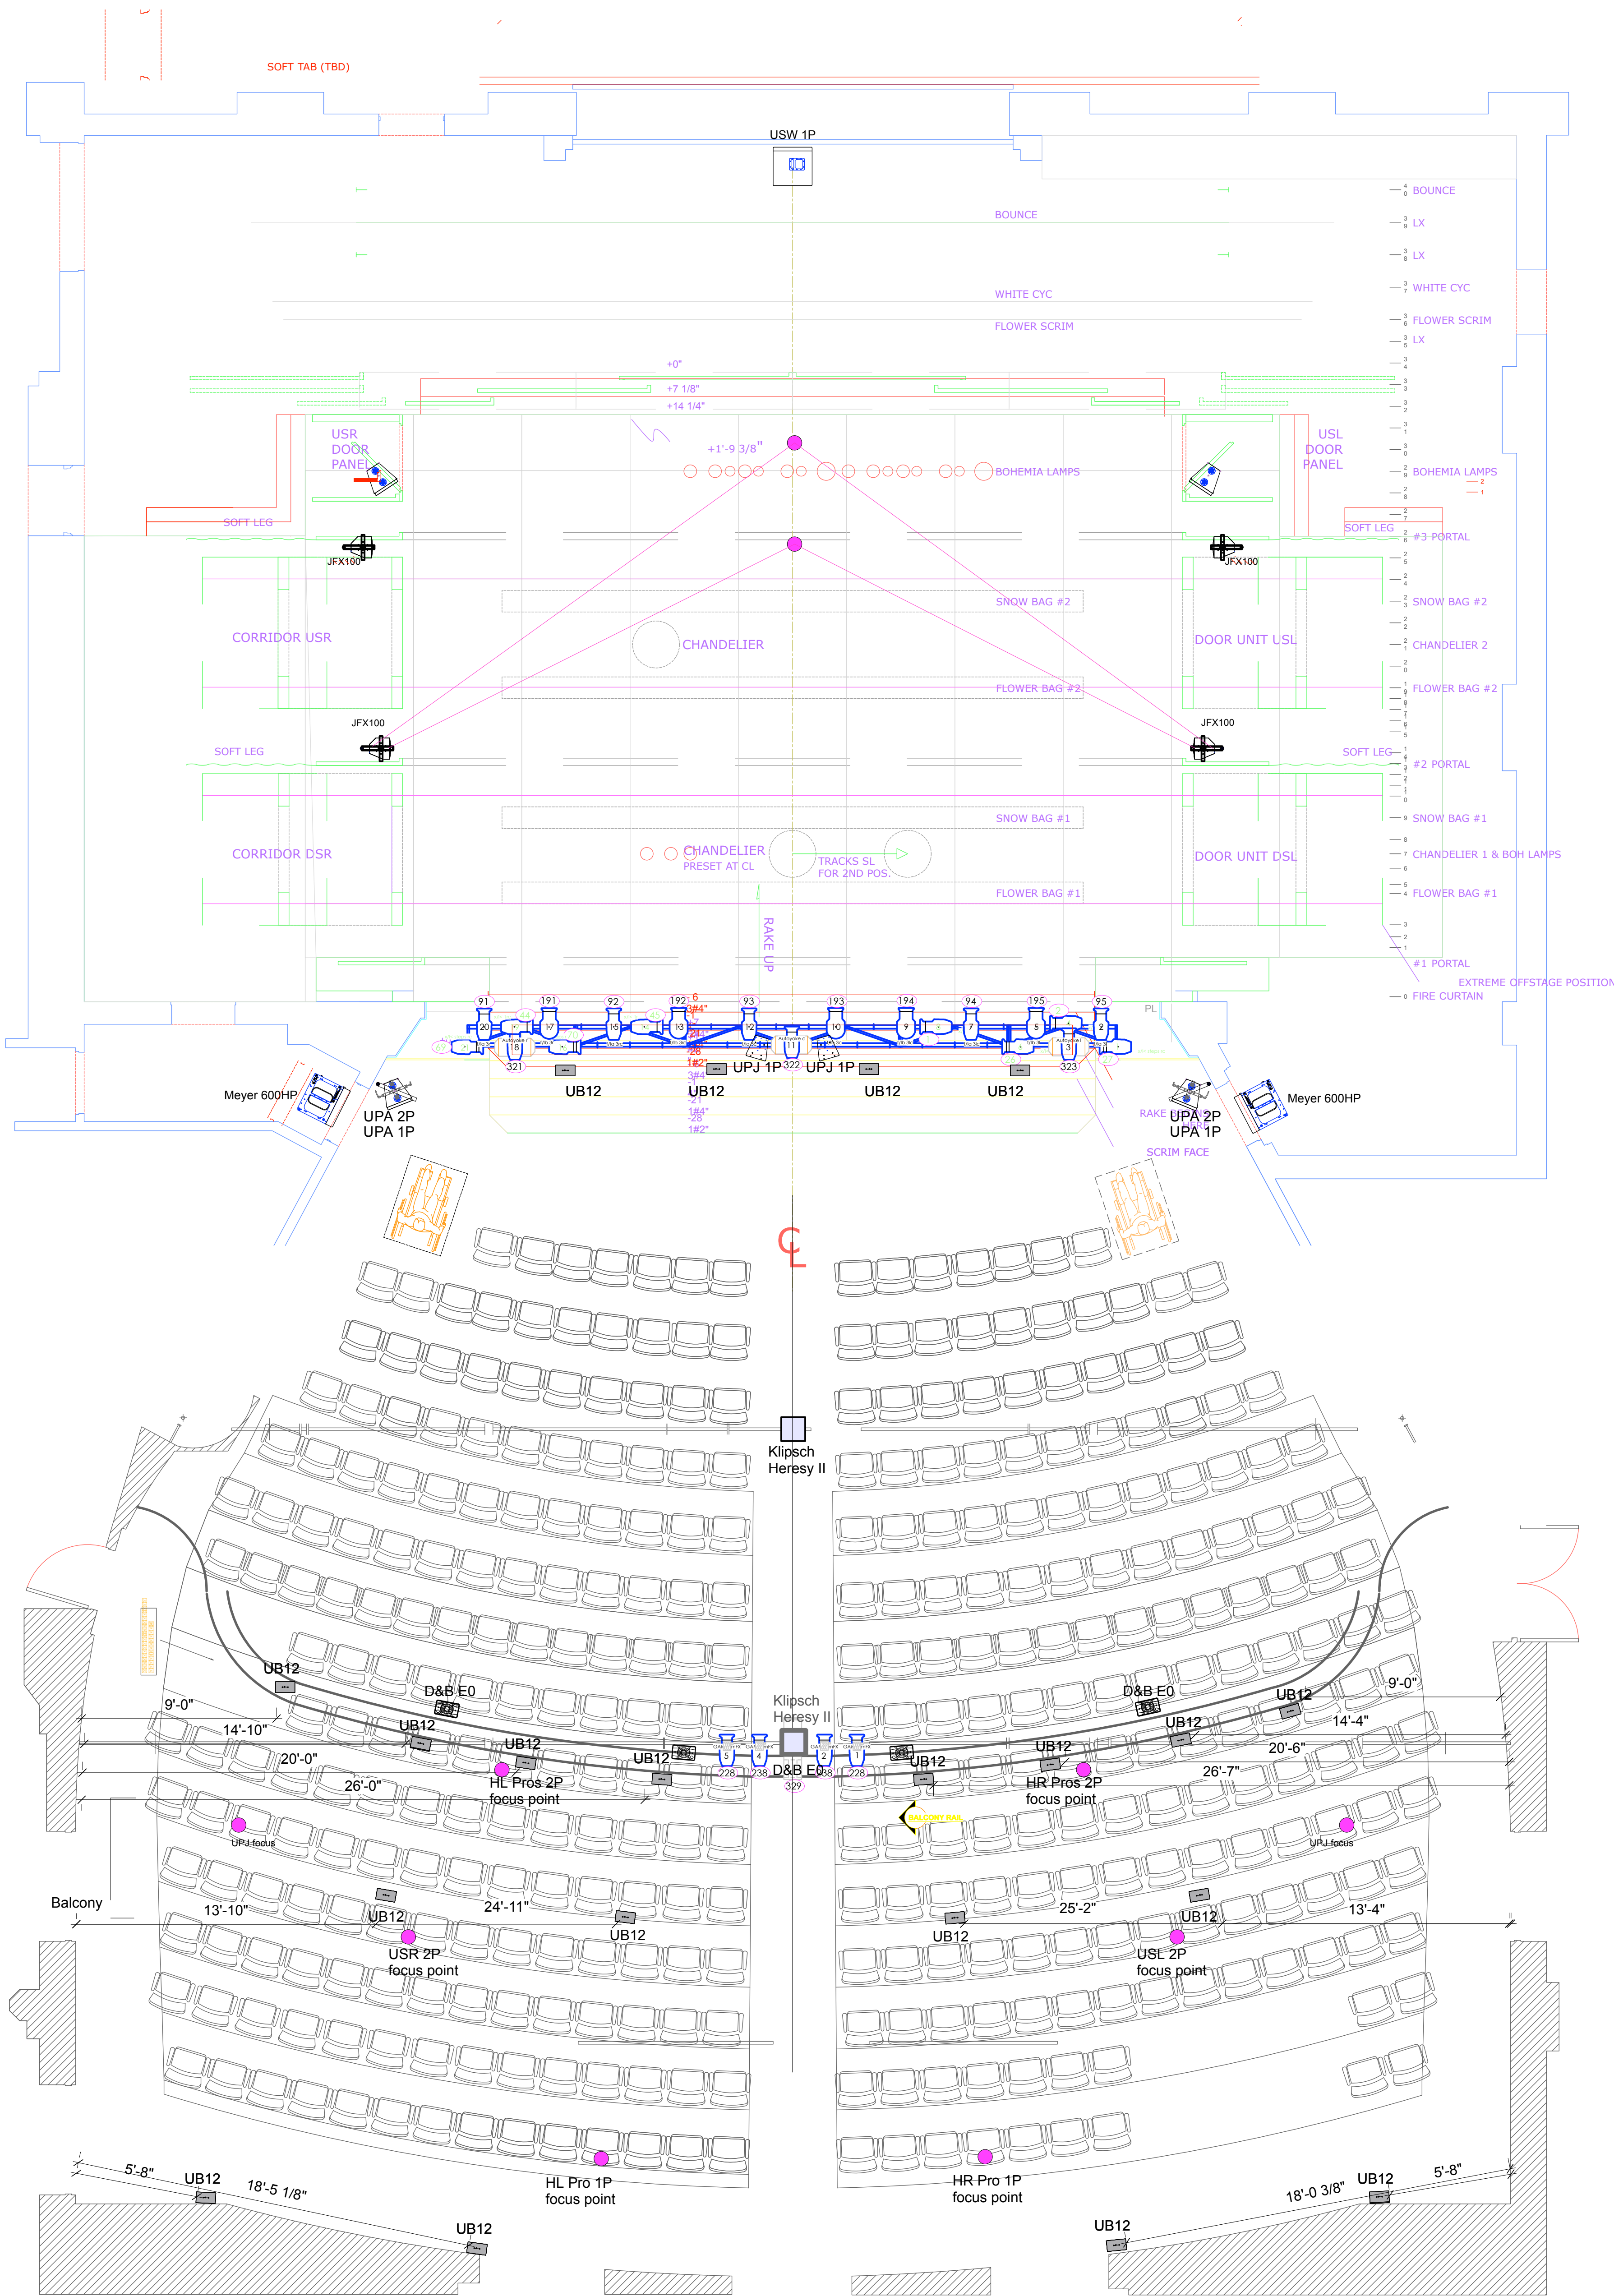

The Winter's Tale

by William Shakespeare

Sound Designer:
Elizabeth Atkinson

Sound Engineer:
Joel Abbott

Speaker Plot
Groundplan View


Date: 3/9/12

Scale: 1/4"=1'0"

Plate:

1

of 6

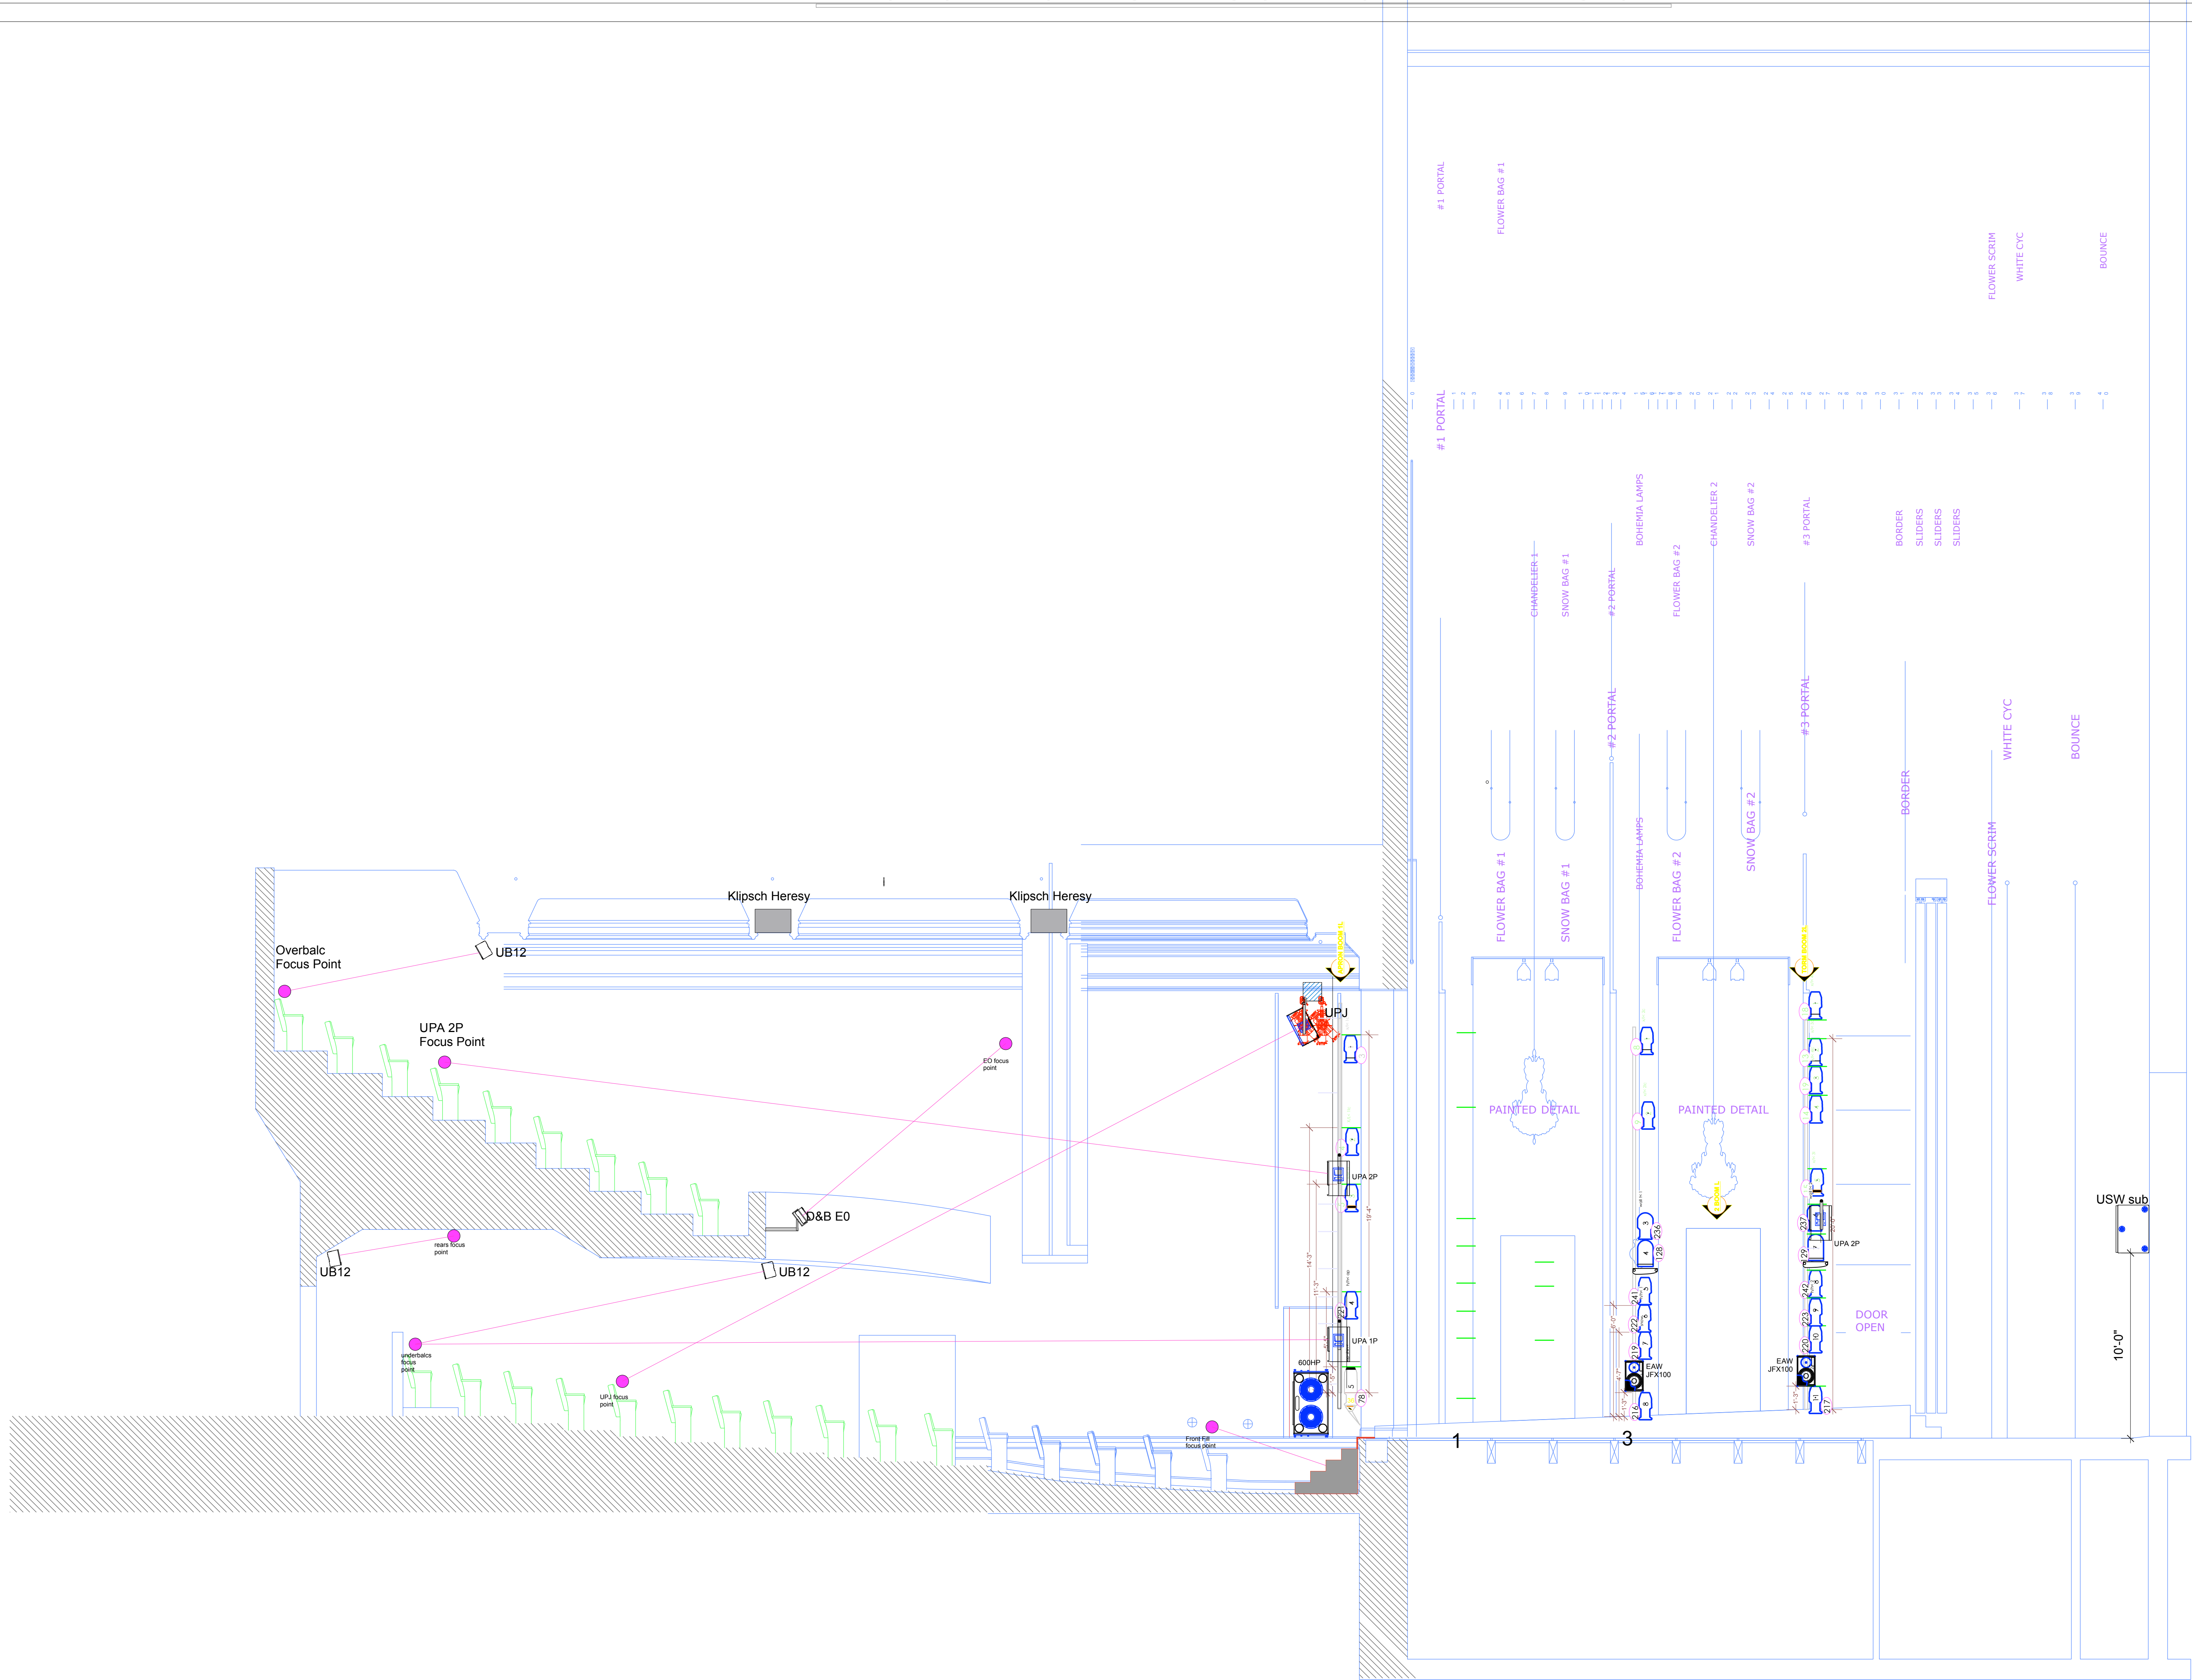

Yale Repertory Theatre
222 York St
New Haven, CT 06511

The Winter's Tale

by William Shakespeare

Sound Designer:
Elizabeth Atkinson

Sound Engineer:
Joel Abbott

Speaker Plot
Section View

Date: 3/9/12

Scale: 1/4"=1'0"

Plate:

2
of 6